

Perfil Longitudinal: Alineación_(1)
Escala - V: 2000 H:2000

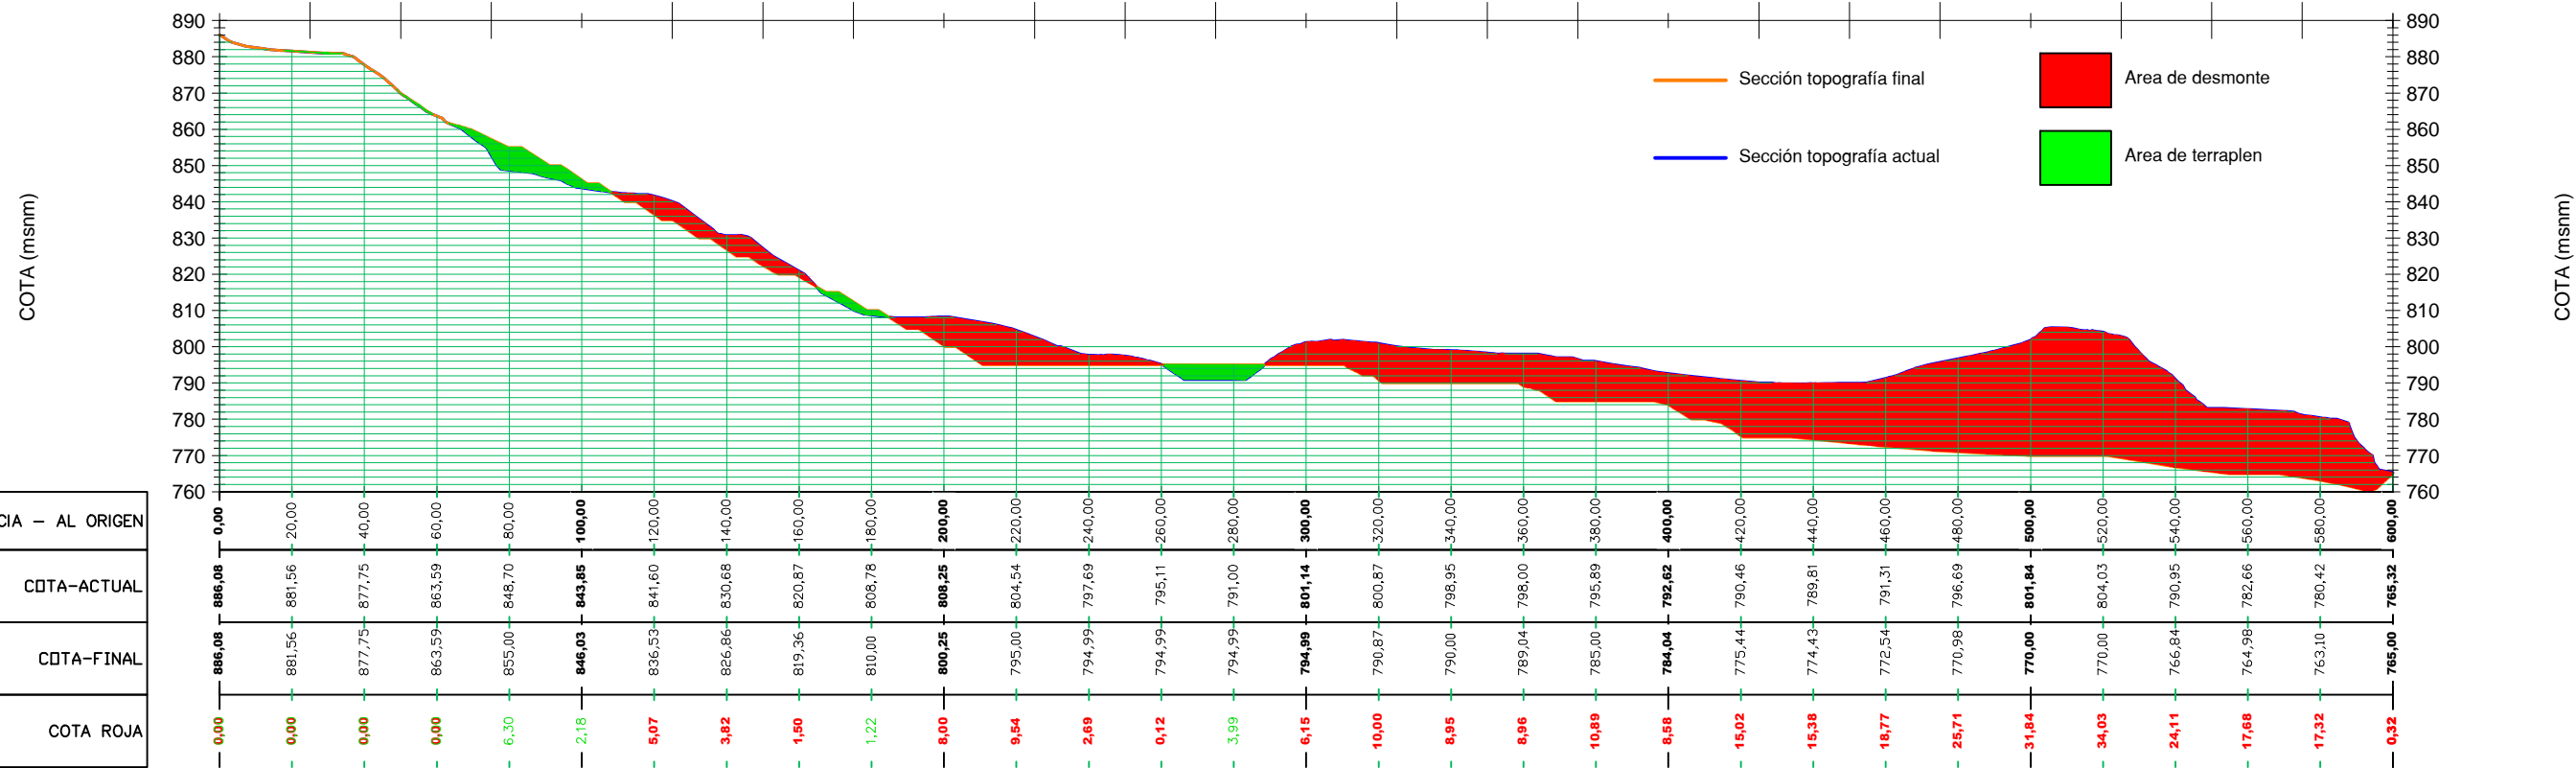


Tabla de volúmenes totales

P.K.	Área desmorte	Área terraplén	Vol. desmorte	Vol. terraplén	Vol. desmorte acum.	Vol. terraplén acum.	Volumen neto
0+20.00	40.65	509.39	0.00	0.00	0.00	0.00	0.00
0+40.00	294.54	720.40	3351.87	12297.93	3351.87	12297.93	-8946.06
0+60.00	79.37	932.14	3739.08	16525.45	7090.96	28823.38	-21732.42
0+80.00	29.29	1418.06	1086.63	23501.99	8177.59	52325.37	-44147.79
1+00.00	32.26	1978.15	615.54	33962.09	8793.13	86287.46	-77494.33
1+20.00	183.31	2396.54	2155.73	43746.90	10948.86	130034.36	-119085.50
1+40.00	130.46	2352.58	3137.68	47491.23	14086.55	177525.60	-163439.05
1+60.00	67.62	2584.75	1980.78	49373.32	16067.33	226898.92	-210831.59
1+80.00	104.86	1891.70	1724.79	44764.48	17792.12	271663.39	-253871.27
2+00.00	823.55	793.82	9284.07	26855.23	27076.19	298518.62	-271442.44
2+20.00	2639.25	314.69	34627.99	11085.10	61704.18	309603.72	-247899.54
2+40.00	3456.59	165.49	60958.38	4801.79	122662.56	314405.51	-191742.95
2+60.00	3873.39	106.52	73299.72	2720.13	195962.28	317125.64	-121163.36
2+80.00	3758.40	89.21	76317.87	1957.31	272280.16	319082.95	-46802.79
3+00.00	3055.35	145.32	68137.49	2345.35	340417.65	321428.30	18989.35
3+20.00	905.01	7.72	39603.59	1530.42	380021.24	322958.71	57062.52
3+40.00	1039.78	0.00	19447.89	77.18	399469.12	323035.89	76433.23
3+60.00	940.51	10.01	19802.89	100.07	419272.01	323135.96	96136.05
3+80.00	1211.76	0.00	21522.72	100.07	440794.74	323236.04	117558.70
4+00.00	1129.52	0.00	23412.79	0.00	464207.52	323236.04	140971.48
4+20.00	1477.60	0.91	26071.22	9.10	490278.74	323245.14	167033.61
4+40.00	1696.09	0.00	31736.89	9.10	522015.63	323254.23	198761.40
4+60.00	1944.31	0.00	36403.95	0.00	558419.58	323254.23	235165.34
4+80.00	2105.78	0.00	40500.87	0.00	598920.45	323254.23	275666.22
5+00.00	2135.48	0.00	42412.55	0.00	641333.00	323254.23	318078.77
5+20.00	2228.35	0.00	43638.32	0.00	684971.32	323254.23	361717.08
5+40.00	1755.30	0.00	39836.59	0.00	724807.91	323254.23	401553.68
5+60.00	1307.39	1.08	30626.92	10.83	755434.83	323265.07	432169.77
5+80.00	920.08	1.09	22274.63	21.76	777709.47	323286.82	454422.64
6+00.00	16.42	7.64	9364.93	87.37	787074.39	323374.19	463700.20

ingeniería

Plaza Papa Juan Pablo II, n°4,4°
VALENCIA 46015 TEL. 963482106

FIRMA:

Juan José Navarrete Muñoz
Ing. Tec. De Minas Colg. n° 776

P.R.I DE LA C.M " ESPERANZA" N° 1.320

PLANO :
**PERFIL LONGITUDINAL
Y CUBICACIONES**

EMPLAZAMIENTO:

Paraje " Cerro Royo y Navajuela " del
Termino Municipal de Andilla (Valencia)

ESCALA:

1/25.000

FECHA:

MAY-2013

N° DE PLANO:

13.3